

Dunbrik flues

Sample 200mm I.D. flue liner system for open fire with offset.



Date: August 2020

Telephone: 01924 373694 Email: tech@dunbrik.co.uk Web: www.dunbrik.co.uk

Ref: **DUN-03-6M**


Notes

Chimney Height of 5967mm from FFL to underside of chimney pot.

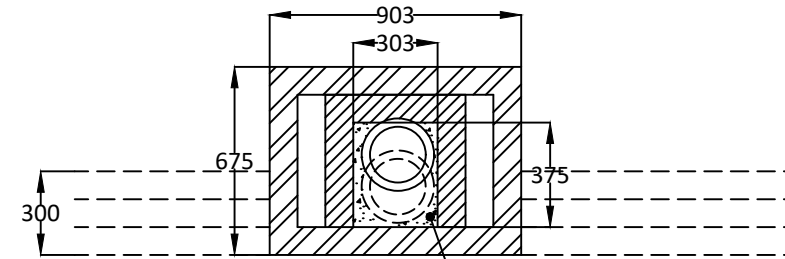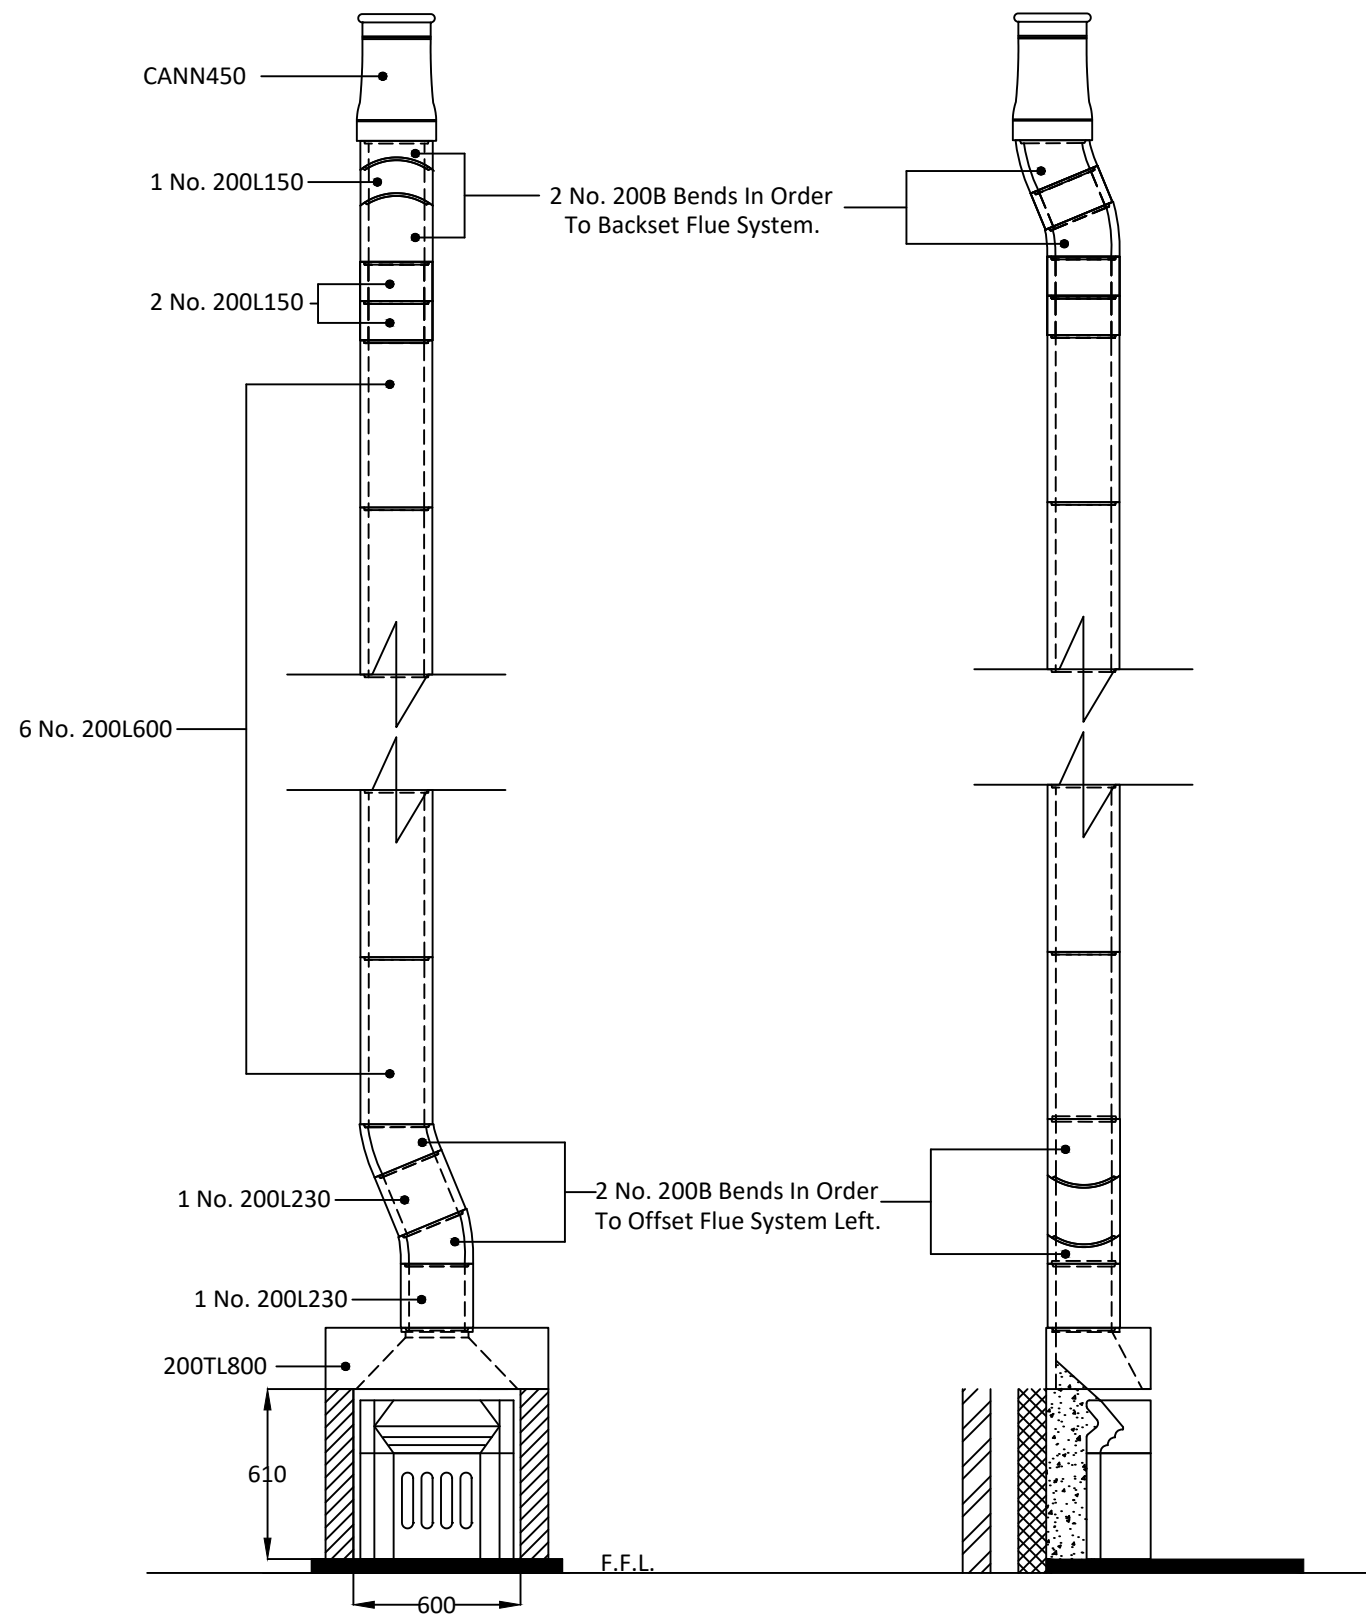


Plan at Top of Stack

Dunfil used to fill void between flue liner and surrounding masonry.

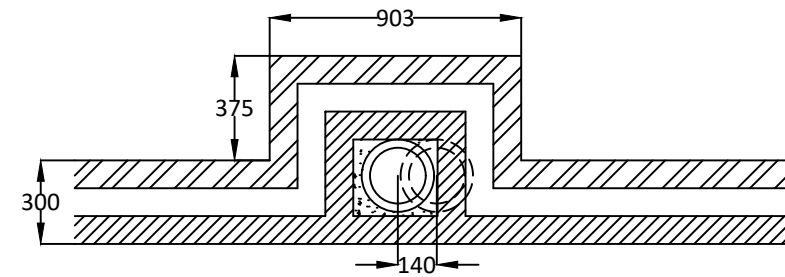

Plan at First Floor Level

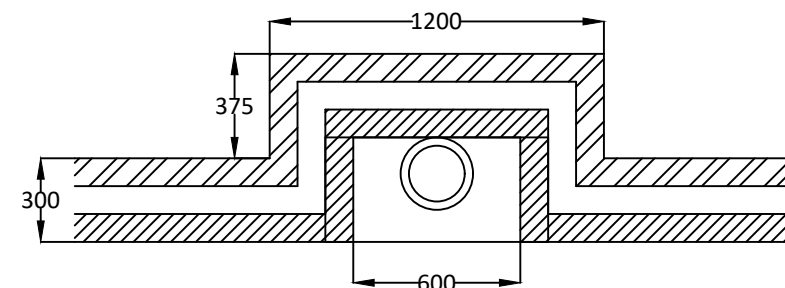

Plan at Ground Floor Level

Dunbrik A1 Concrete Flue Liner System to BS EN 1857

Please have your architect check this estimate to your drawings to ensure it meets both your requirements and current building regulations, british standards and codes of practice.

ALL DIMENSIONS ARE SHOWN IN MILLIMETRES NOT TO SCALE

Costing for: **SAMPLE COSTING**
House with 200mm I.D. Flue.
Chimney height 5967mm, Offset 140mm, 115mm.

Costing ref **DUN-03-6M**
Date 06 August 2020
By SJ
Price list July 2019

Components	Product code	Qty	Prices each	Cost £
Throat lintel/gather unit 800mm wide	200TL800	1	90.24	90.24
200mm flue liner bend 22.5 degrees	200B	4	17.42	69.68
200mm flue liner 600mm tall	200L600	6	17.85	107.10
200mm flue liner 230mm tall	200L230	2	10.68	21.36
200mm flue liner 150mm tall	200L150	3	8.43	25.29
Flue liner sealant 310ml	Dunseal	5	6.36	31.80
Infill aggregate 22kg mix for void	Dunfil	21	13.26	278.46
Milner clay fireback 450mm	450FB	1	99.47	99.47
Cannon pot 450mm tall red	Cann450R	1	48.48	48.48
Topguard birdguard cowl 260 tall red	TG260R	1	96.53	96.53
Smoke pellet tube	Smoke	1	10.80	10.80
Flue notice plate	Plate	1	7.36	7.36
Red polypropylene air brick 220mm x 72mm	REDG930	3	0.88	2.64
High impact styrene black cavity sleeve 218mm x 72mm	CSG935	3	4.79	14.37

Cost ex-works *	903.58
Delivery charge	95.00
Goods	£ 998.58
VAT @ 20%	199.72
Total	£ 1,198.30

For UK mainland up to 300 miles, orders over £1,700 goods value are delivered free
Charge for individually plotting multiple flue orders is £30 per flue.
* For collection orders add collection charge of £15 plus VAT

Prices shown are based on the Dunbrik ex-works trade price list of July 2019 and are valid for 30 days.
Prices are subject to VAT. All trading is subject to our standard conditions of sale (copy available).

Notes

This flue costing is based on information provided. Please have your architect check the costing to your drawings prior to ordering to ensure that it meets with your requirements. Please also check the pot/terminal style and colour.
For construction guidance refer to the flue illustration and the installation guide available by post, fax or website.

Please ensure that the flue and chimney are constructed in accordance with Building regulations part J

H\Y'WYW]ghlg VugYXcb'6i]X]b['FY[i U]hcbg'58>'5ddYbXl '5''k]h'8i bV]_ Zi Y']bYf'gng]Ya 'XLU' 'H\Y'V]XYf#bg]U'Yf 'g'ci 'X']bgYhXYU]g'cZHYUMi U'ZfYdUW'cdYb]b['g]hYgz'UMi U'j Yb]U]cb]bg]U'YXUbX'Ubnj U]U]cbg'le 'h'Y'i g' U'XLU'

cf	SAMPLE COSTING	7c]g]b['fYZ	DUN-03-6M
G]Y'U		D'chbi a VYf	
Gng]Ya	Dunbrik 200mm id A1 concrete flue liners	<ci gY'hdY	House with 200mm I.D. Flue.
8UY	12 Aug 2020	7i g]ca Yf fYZ	Chimney height 5967mm, Offset 140mm, 115mm.

Checklist for hearths, fireplaces, flues and chimneys

H]g' WYW]ghlg Vub'Yd'mi 'le 'Ybg' fY' \YU]h'gz'ZfYdUW'gz'Zi Yg'UbXW]a bYng'UFY'gU]g'ZUMi'f'n'z'nai '\Uj Y'VYb'X]fY'MinYb[U] YX' 'Wd]Yg'g'ci 'X'Ugc'VY'cZHYX'le 'h'Y'WYb]h'UbX'le 'h'Y'6i]X]b['7'cb]fc'VeX'n]e'g'ck'k'\U]h'ni '\Uj Y'X'cbY'le 'Wa' d'rk]h' 'h'Y'fYei]fYa Yb]g'cZdU]b]s'>'Z'nai 'UFY'U'g' V]W]b]h'UMi'f'z'U'W'dmg'ci 'X'W'c'ZHYX'le 'h'Y'a U]b'W]b]h'UMi'f'

Items listed in ADJ Appendix A	Details for builder to complete or amend
---------------------------------------	-------------------------------------------------

1	6i]X]b['UXY'ggz'k \YfY'k'cf_ \Ug'VYb'Wff]YX'ci h	
---	----------------------------------------------------	--

		5a YbX
--	--	--------

2	⇒Xb]h]W]h]cb'cZ\YU]h'z'ZfYdUW'z'W]a bYn'cf'Zi Y"	Fireplace in lounge
---	--------------------------------------------------	----------------------------

3	:]f]b['WdU]]h'm]g']XZ Y# U]g'le]#U"	All
---	------------------------------------------	------------

4	-b]h]b'XYX'hdY'cZU]d]UbW" GHU'Y'hdY'cf'a U_Y" -ZcdYb'ZfY[]j Y'Z]b]g'YX'ZfYdUW'cdYb]b['X'a Yb]g]cbg'	For gas fire or solid fuel fire 500mm by 550mm maximum or equivalent area
---	---	----------------------------------------------------------------------------------

5	J Yb]U]cb'dfcj]g]cbg'Z'f'h'Y'U]d]UbW GHU'Y'hdY'UbX'UFY'U'cZdYfa UbYb]h'm'cdYb U]f]j Yb]g	Through wall ventilation 15,700 sq mm minimum
---	-------------------------------------------------------------------------------------------	------------------------------------------------------

6	7 \]a bYn'cf'Zi Y'W]b]g]fi V]cb U GHU'Y'hdY'cf'a U_Y'UbX'k \Yh'Y'f'Yk 'cf'Y]]g]b[" V. -b]h]b'U'Zi Y'g]h'Y'f'UbX'Yei]j UYb]h'Zi Y' \Y]]'l'z'k \YfY W'W'U]h'X'b]U'f'U'X'U]' \h] U]g'U]d]UbW'g'cb'n]e' W. -Z]b]Yf'g'UFY'i gY'X'W]b]Z'fa 'h'm]UFY'Wff]Y'W]n]e']b]h'X']b'U'W'f'X'U]b'W'k]h' 'a Ubi ZUMi'f'Yf'g']b]g]fi V]cbg'UbX'g]h'Y'c']b]b]b['a U]h]f]U'g'i gY'X' X. -Z]Ub'Y]]g]b['W]a bYm'U]g'VYb'fYZ'f]g' \YX'k]h' U bYk ']b]Y'z'hdY'cf'a U_Y'c'Z]b]Yf'Z]h'X' Y. 8 YU]g'cZ'Zi Y'ci h]h]h]fa]bU Ci h]h]h]f]U] " 7ca d]Y'g'k]h. Z. Bi a Wf'UbX'Ub['Y'cZ'W]b]X'g'	New masonry chimney with: Dunbrik A1 concrete flue liners to BSEN1857 200mm internal diameter Tongue downwards into rebate and joined with Dunseal fireproof mortar Cannon pot 450mm tall BSEN13502:2002 4 bends ref 200B at 22.5 degrees
---	---	---

	[L Dfcj]g]cb'Z'f'VW]b]b['UbX'fY'Wa a Yb'XYX'Z'Yei Yb]W]h	Annually via fireplace opening
--	------------------------------------------------------------	---------------------------------------

7	<YU]h'": cfa 'cZ'W]b]g]fi V]cb" B'Yk 'cf'Y]]g]b[New As diagram 25 in ADJ
---	---------------------------------------------------	---------------------------------

8	-bgdY]W]cb'UbX'f]g]b]b['UZ]f'W'a d'Y]cb H]Y'gh]f'5ddYbX]l '9]b'58 '>'&SS&L'UbX'f]g]i]g : i Y]bgdY]W]cb'f]g]i]g J]g] U Gk'Y]d]b]b[7'cf]b] 'VU' Ga'c_Y Gd]U] Y	H]Y'g]g'Wff]YX'ci h]Vr:
---	---	-------------------------

I/We the undersigned confirm that the above details are correct. In my opinion, these works comply with the relevant requirements in Part J of Schedule 1 to the Building Regulations.

Df]b]h]b]Ua Y/]h]Y _____ Dfc'Z'gg]cb _____

7UdU]f]m _____ HY'bc _____

5X]Y'gg _____ Dc'g]W'XY _____

G]]b]YX _____ 8UY _____

F]Y]]g]h]Y'X'a Ya V]f'g']d'c'Z'f]f' " ; U]g'GUZ]m]C: H97'z'c'9H5GzB579zB57GL